


Has A

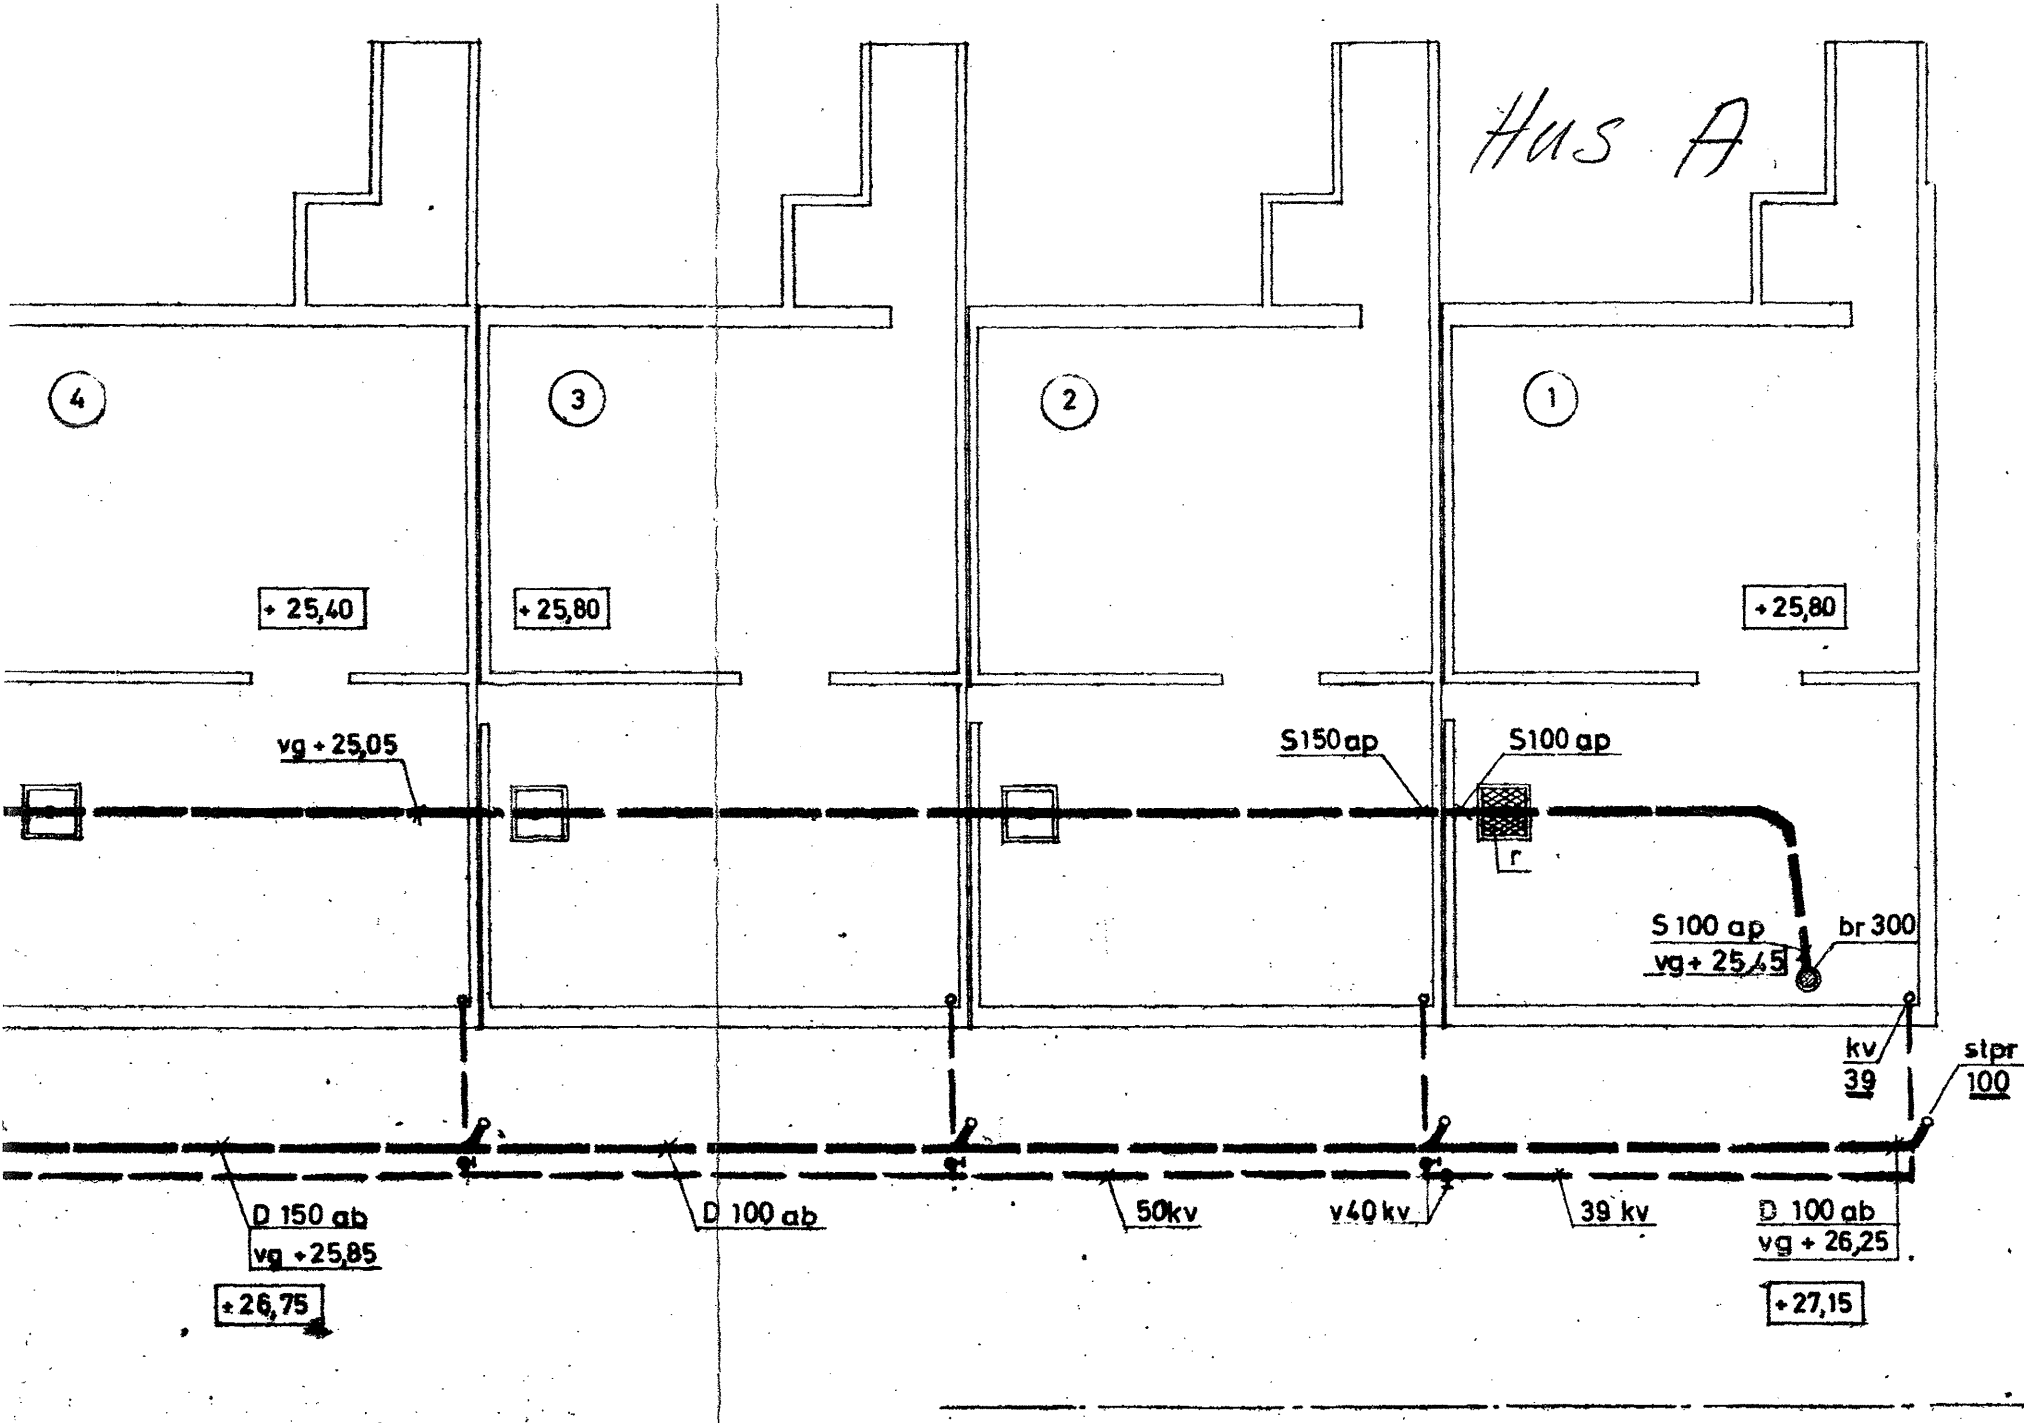

4

3

2

1

+ 25,40

+ 25,80

+ 25,80

vg + 25,05

S150 ap

S100 ap

S 100 ap
vg + 25,45

br 300

kv
39

stpr
100

D 150 ab
vg + 25,85

D 100 ab

50kv

v40 kv

39 kv

D 100 ab
vg + 26,25

+ 26,75

+ 27,15