


495-00

8/10-1896

495-00

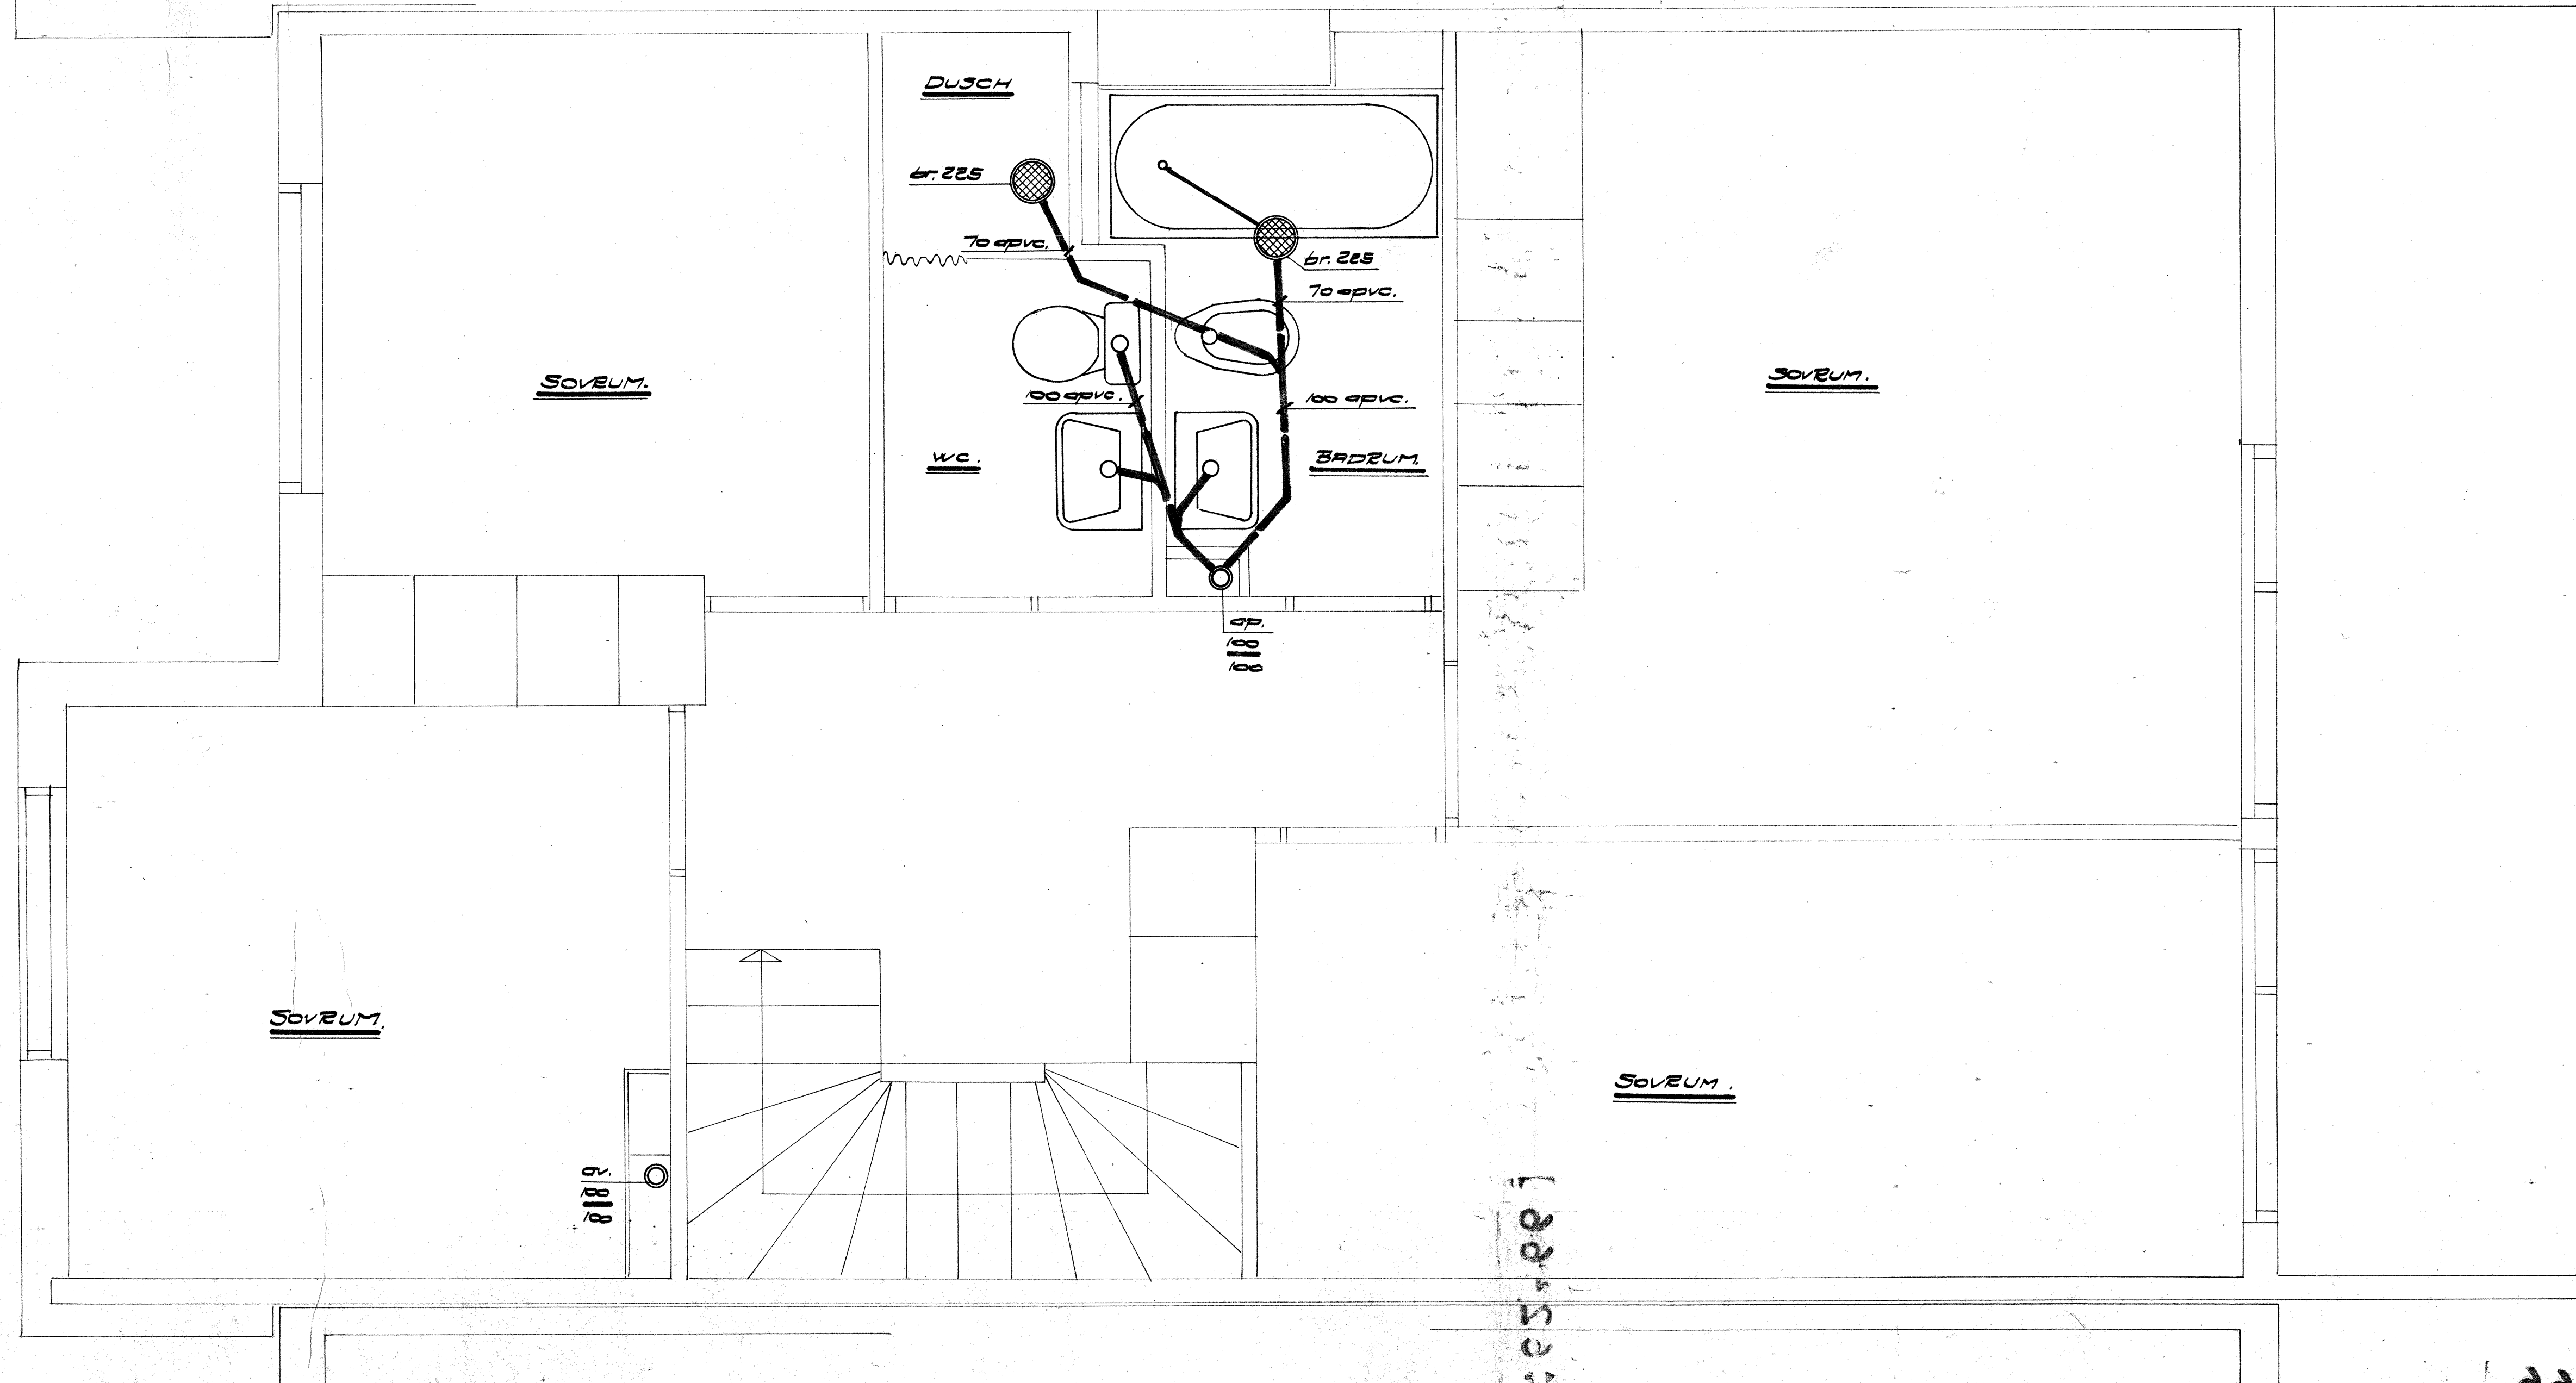

Ritnings AB. Berntsson & Söner
 Kv. Aida, Källvasta. Hus A-J.
 Var. 1 tr.
 Skala 1:20
 Ritnr. 6636.

H/S
S/S

495-00

495-00

8189

SOVRUM.

SOVRUM.

SOVRUM.

SOVRUM.

8189